

RESOLUTION NO. 10-294 N.C.

DESIGNATING CERTAIN STREETS AS TRUCK ROUTES

BE IT RESOLVED by the Council of the City of Vallejo as follows:

WHEREAS, California Vehicle Code section 35701 permits the City of Vallejo to prohibit the use of a street by any commercial vehicle or by any vehicle exceeding a maximum gross weight limit.


NOW, THEREFORE, BE IT RESOLVED by the Council of the City of Vallejo that pursuant to section 8.36.040 of the Vallejo Municipal Code, the following streets, or portions or streets, are hereby designated as Truck Routes:

- 1) G STREET – From Walnut Avenue to Railroad Avenue.
- 2) RAILROAD AVENUE – From State Route 37 to Bagley Street; from 15th Street to the termination of Railroad Avenue south of Price Way.
- 3) WALNUT AVENUE – From State Route 37 to G Street.
- 4) NIMITZ AVENUE – From Bagley Street to 15th Street.
- 5) BAGLEY STREET – From Nimitz Avenue to Railroad Avenue.
- 6) 15TH STREET – From Nimitz Avenue to Railroad Avenue.
- 7) COLUMBUS PARKWAY – From Hwy. 80 to Benicia Road
- 8) LAKE HERMAN ROAD – From Columbus Parkway to city limit

BE IT FURTHER RESOLVED that all previous resolutions, or any portions thereof, which are inconsistent with or in conflict with this Resolution, including without limitation the designation of truck routes contained in Resolution No. 98-395 N. C., are to the extent of such inconsistency or conflict hereby rescinded.

Adopted by the City Council of the City of Vallejo at a regular meeting held on December 14, 2010 by the following vote:


AYES: Mayor Davis, Vice Mayor Wilson, Councilmembers Brown, Hannigan,
Schivley and Sunga
NOES: None
ABSTAIN: None
ABSENT: Councilmember Gomes



OSBY DAVIS, MAYOR

ATTEST: 

SHERRY M. KELLY, CITY CLERK

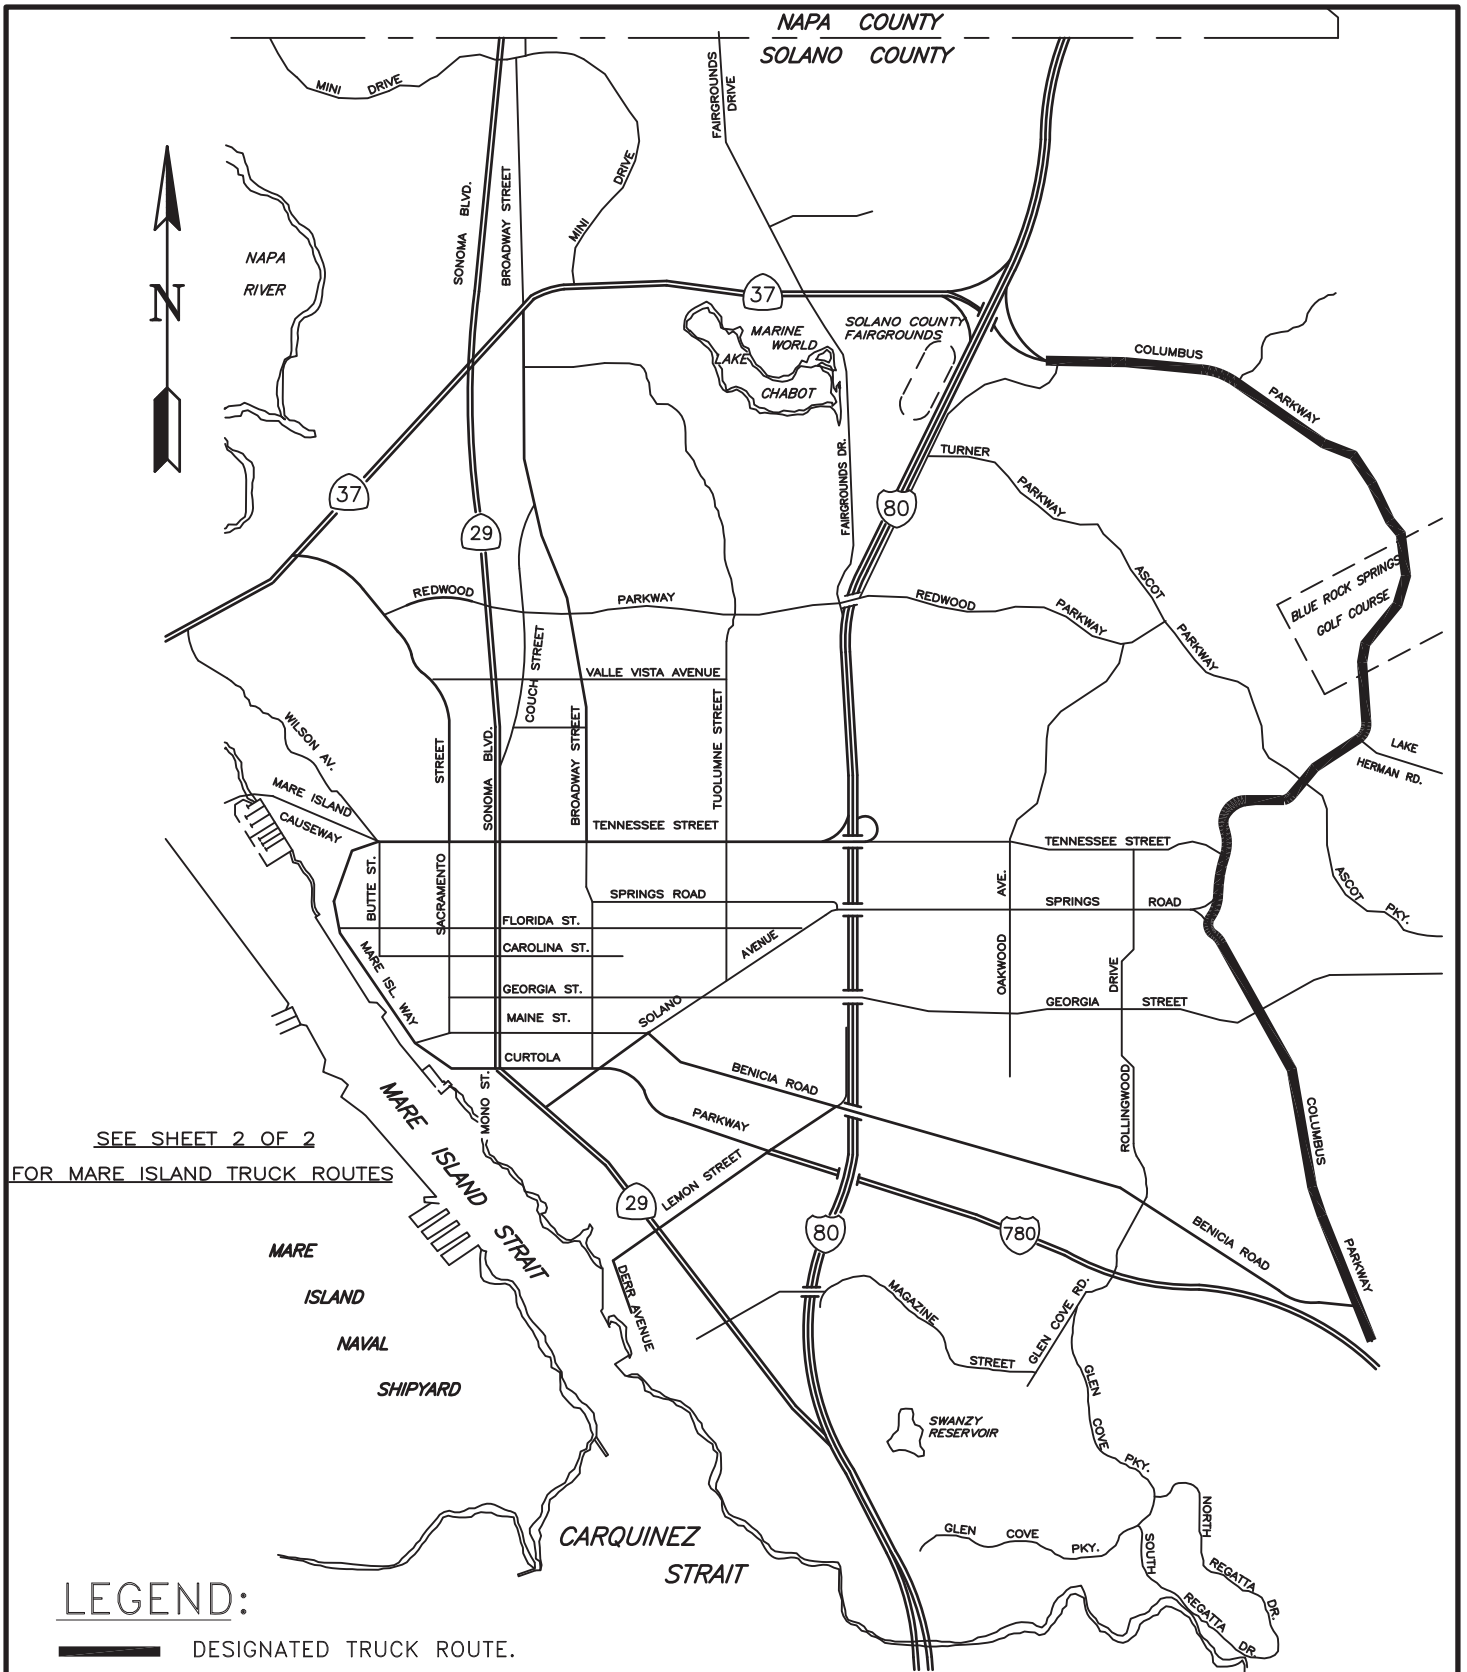


CITY OF VALLEJO

DEPARTMENT OF PUBLIC WORKS
ENGINEERING DIVISION

DWG. NO. _____
 DRAWN BY EA
 DATE 12-14-10
 CHECKED _____

SHEET 1 OF 2
 FILE TRAFFIC
 REF. _____
 SCALE NONE

IMPORT / EXPORT TRUCK ROUTE
 DECEMBER 2010

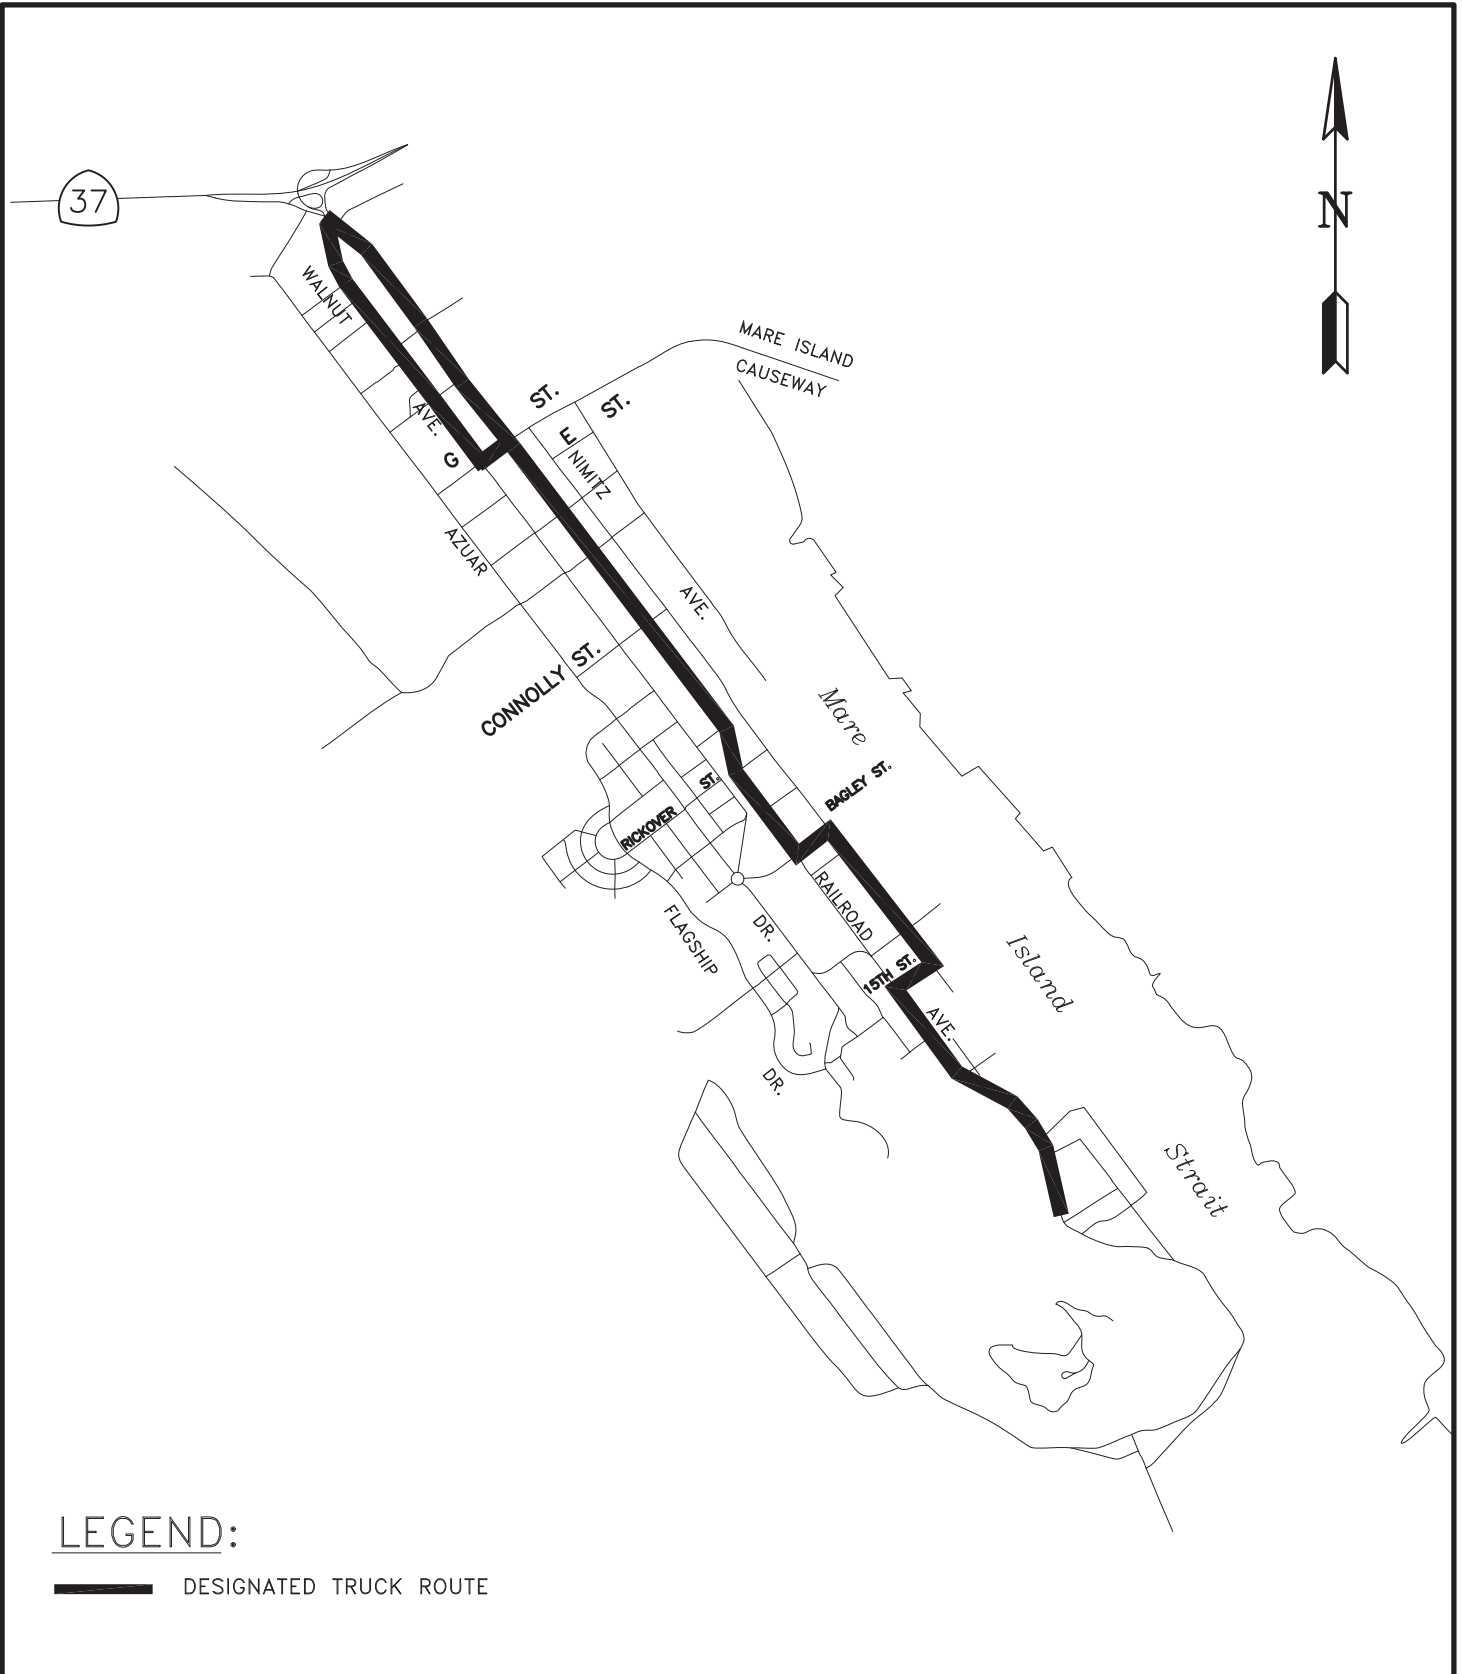

LEGEND:

— DESIGNATED TRUCK ROUTE

CITY OF VALLEJO

DEPARTMENT OF PUBLIC WORKS
ENGINEERING DIVISION

DWG. NO. _____	SHEET <u>2</u> OF <u>2</u>
DRAWN BY <u>EA</u>	FILE <u>TRAFFIC</u>
DATE <u>12-14-10</u>	REF. _____
CHECKED _____	SCALE <u>NONE</u>

IMPORT / EXPORT TRUCK ROUTE
DECEMBER 2010